

INDEX OF ACRONYMS AND ABBREVIATIONS

- Top of Paving (TP)
- Top of Play Surface (TPS)
- Top of Curb (TC)
- Match Existing Elevation (ME)

LEGEND

- Concrete Paving
- Engineered Wood Fiber Surfacing
- Poured In Place Surfacing:
- Concrete Joint
- Slope surfacing less than 2% in all directions.
- Slope paving less than 2% in all directions.



PROJECT TEAM

UplandDesign Ltd
1106 W. 19th St. • 2nd Floor • Lincoln, Nebraska 68502
 402.464.1100 • www.uplanddesign.com

PROJECT

**Winfield Park
Playground
Renovations**
Various Sites

PARK DISTRICT

ONE20 County Farm Rd
Winfield, Illinois 61190
Phone: 815-653-3811

SHEET TITLE


**Grading, Utility
& Restoration
Plan**

SHEET NUMBER

DRAW / REVISION

DATE	ISSUED TO	ISSUED BY

Project Number: 110
 © Copyright 2020 Upland Design Ltd.
 All Rights Reserved. No part of this document may be reproduced without written permission from Upland Design Ltd.

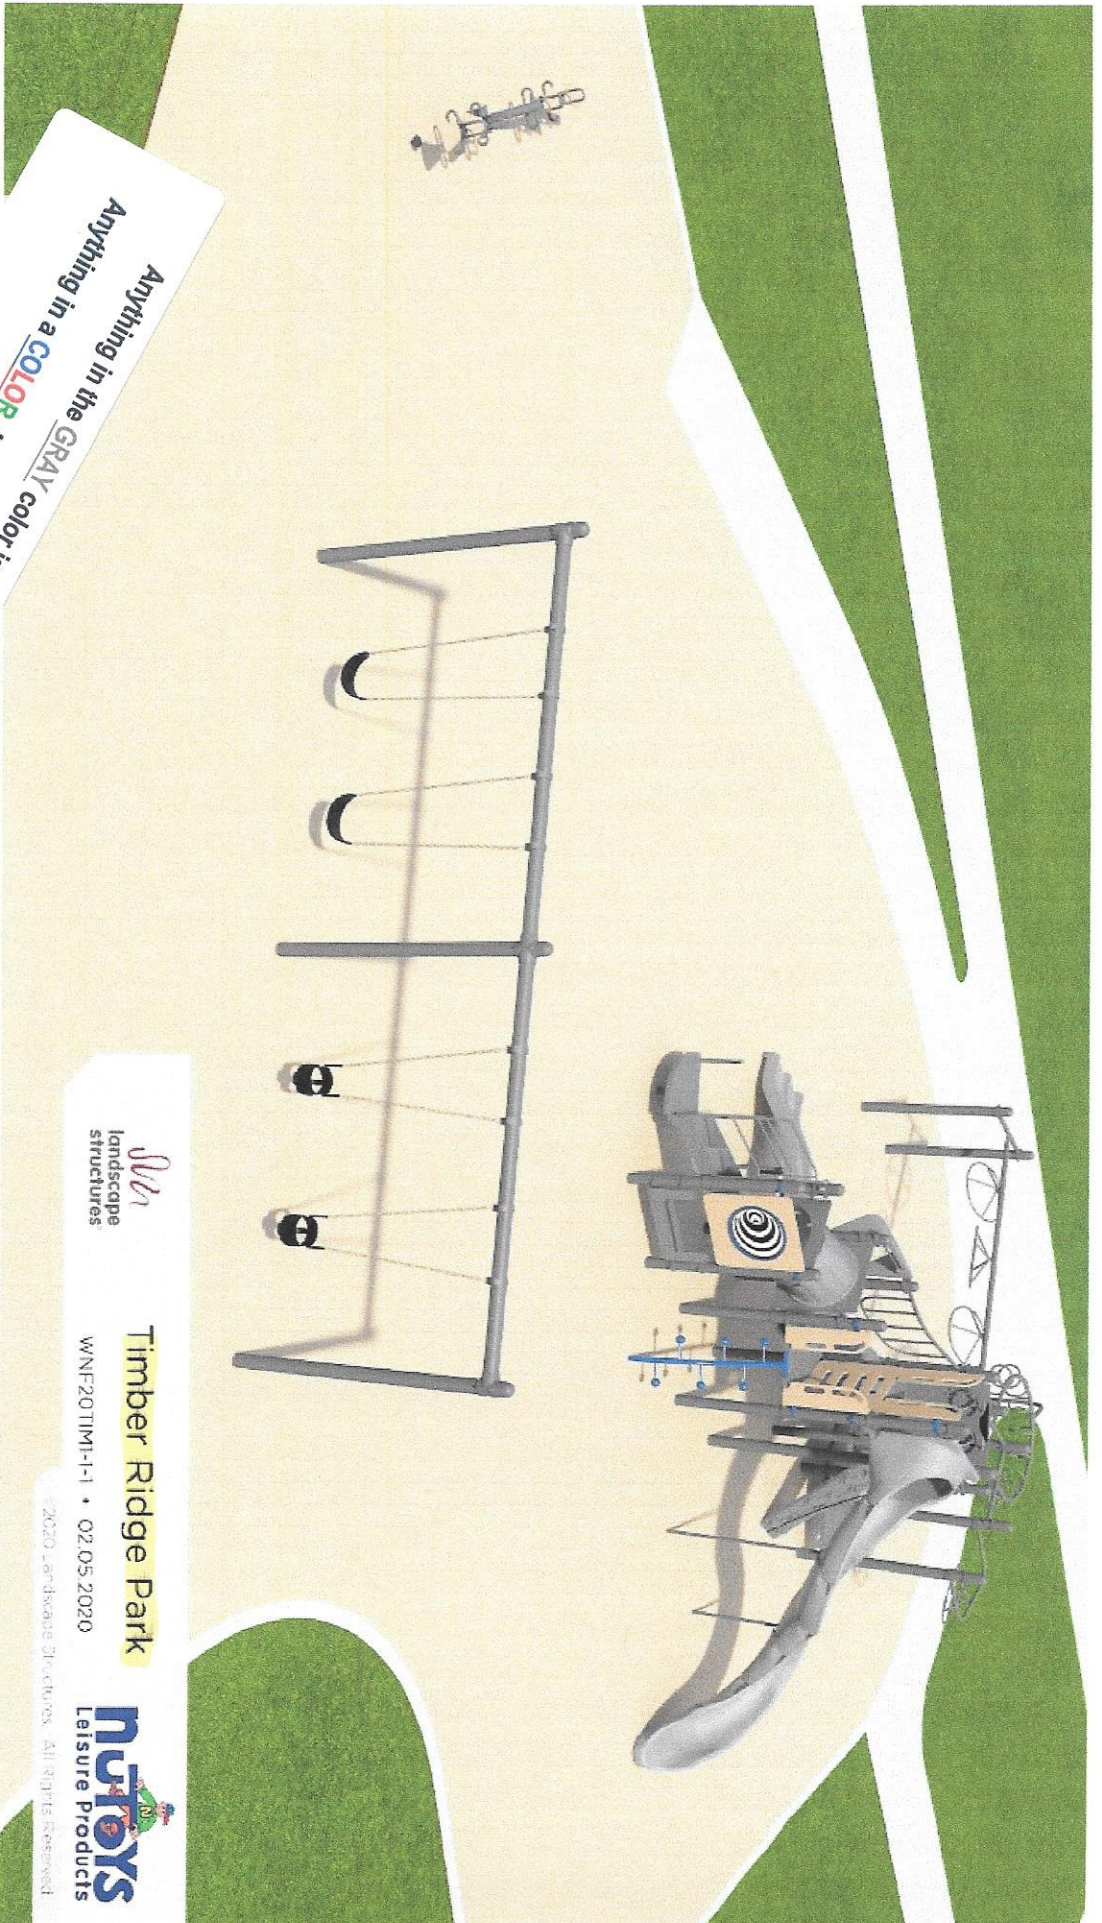

Anything in the **GRAY** color is existing equipment
 Anything in a **COLOR** is replacement or new equipment



Timber Ridge Park

WNE20TIM1-1 • 02.05.2020



© 2020 Landscape Structures. All rights reserved.