


Fill excavated removal area with topsoil. Top of finish grade to be flush with adjacent paving/curb. Ensure positive drainage.

New Poured-In-Place surfacing to be installed flush with existing concrete paving, all sides.

Slope surfacing less than 2% in all directions.

INDEX OF ACRONYMS AND ABBREVIATIONS


- (TPS) Top of Play Surface
- (TC) Top of Curb
- (ME) Match Existing Elevation

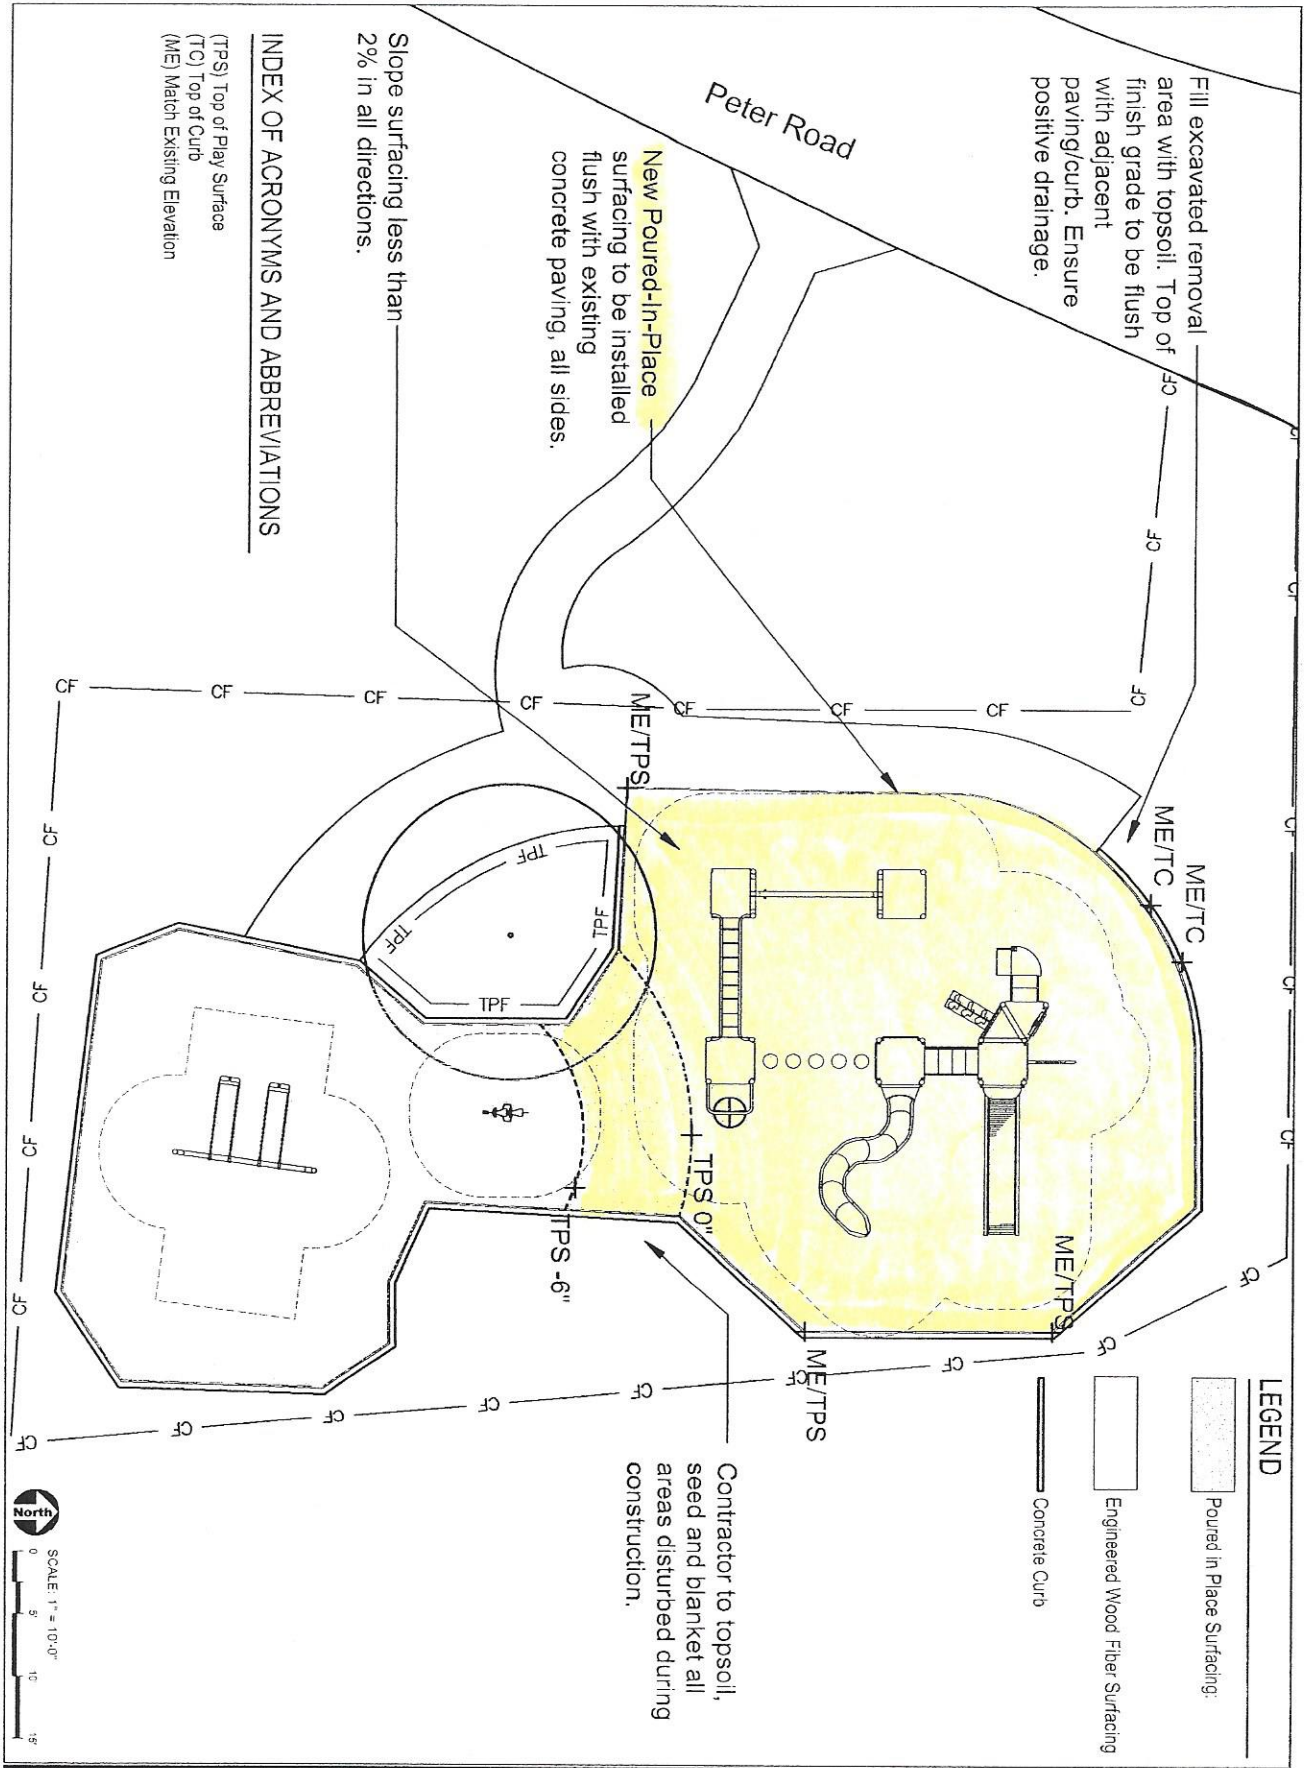

LEGEND

- Poured in Place Surfacing
- Engineered Wood Fiber Surfacing
- Concrete Curb

Contractor to topsoil, seed and blanket all areas disturbed during construction.

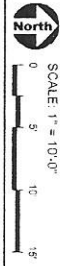

01620 County Farm Rd
Winfield, Illinois 60790
Phone: 815-653-3811

PROJECT
Winfield Park
Playground
Renovations
Various Sites

PROJECT TEAM
 UplandDesign Ltd
1200 Lake Avenue North
24627 Lakeside St., Phoenix, Arizona 85024
815-250-9001 | www.uplanddesign.com

Knolls Park

SHEET TITLE
Grading, Utility
& Restoration
Plan


SHEET NUMBER

NO.	DATE	BY	REVISION

DRAWN / REVISION

NO.	DATE	BY	REVISION

© 2010 UplandDesign Ltd. All rights reserved. UplandDesign.com

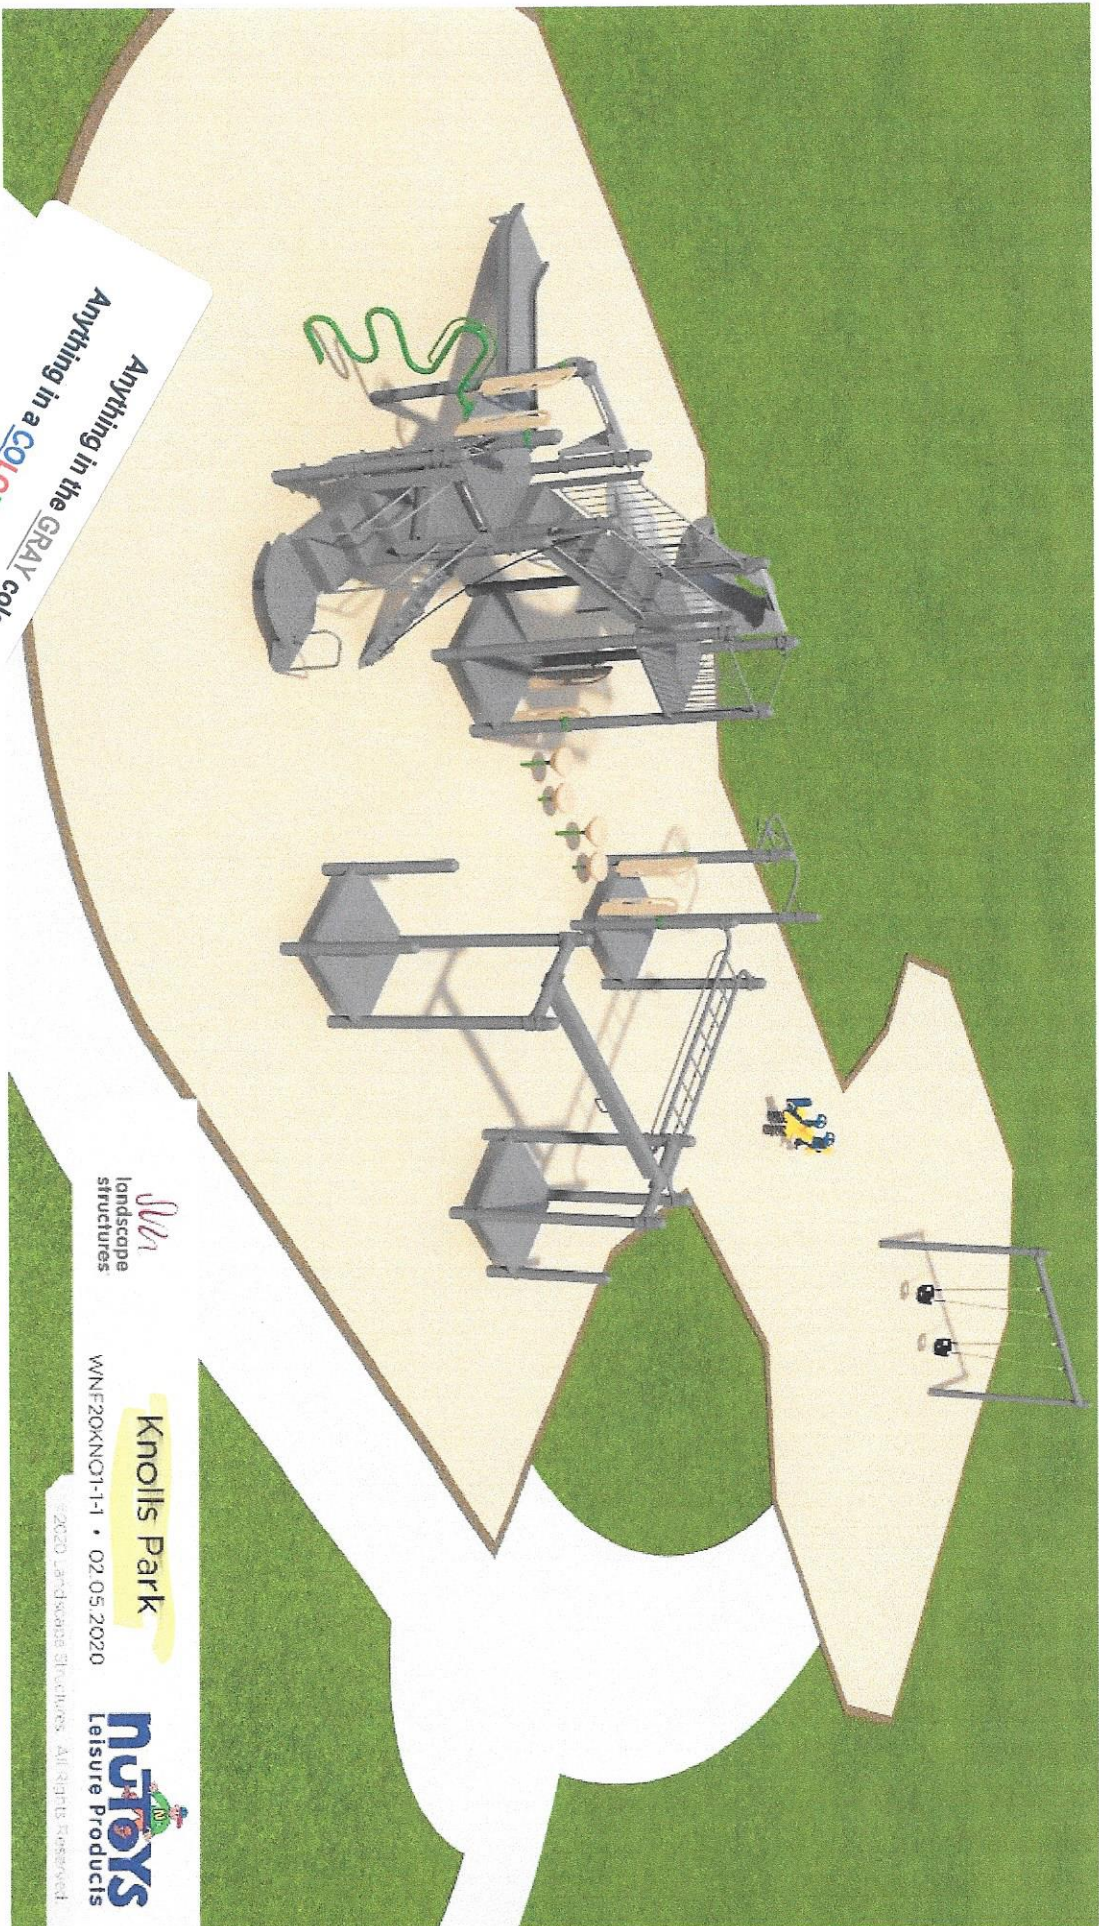

Anything in the **GRAY** color is existing equipment
 Anything in a **COLOR** is replacement or new equipment

Wm
 landscape
 structures

Knolls Park

W/NF20XKNQ1-1-1 • 02.05.2020

©2020 Landscape Structures. All rights reserved.

NUJOYS
 Leisure Products